

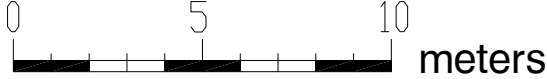


APARTMENT HOTEL "BENDITA MARE"
situated in regulated real property
III- 61,431,64 and 462, quarter14
according to the plan of resort
complex "Golden sands"

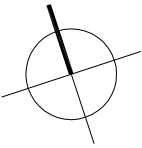

Third floor - elev. +6.45

SECTION "A"	SECTION "B"
A 301- 67.87 sq.m.	B 301- 68.07 sq.m.
A 302- 67.58 sq.m.	B 302- 42.09 sq.m.
A 303- 67.58 sq.m.	B 303- 67.72 sq.m.
A 304- 84.27 sq.m.	B 304- 68.05 sq.m.
A 305- 39.64sq.m.	B 305- 105.17 sq.m.
A 306- 39.64 sq.m.	B 306- 105.17 sq.m.
A 307- 39.64 sq.m.	B 307- 67.84 sq.m.
A 308- 39.64 sq.m.	B 308- 67.58 sq.m.
A 309- 39.64 sq.m.	B 309- 67.58 sq.m.
A 310- 108.39 sq.m.	B 310- 67.86 sq.m.
A 311- 100.90 sq.m.	
A 312- 100.24 sq.m.	
A 313- 86.84 sq.m.	

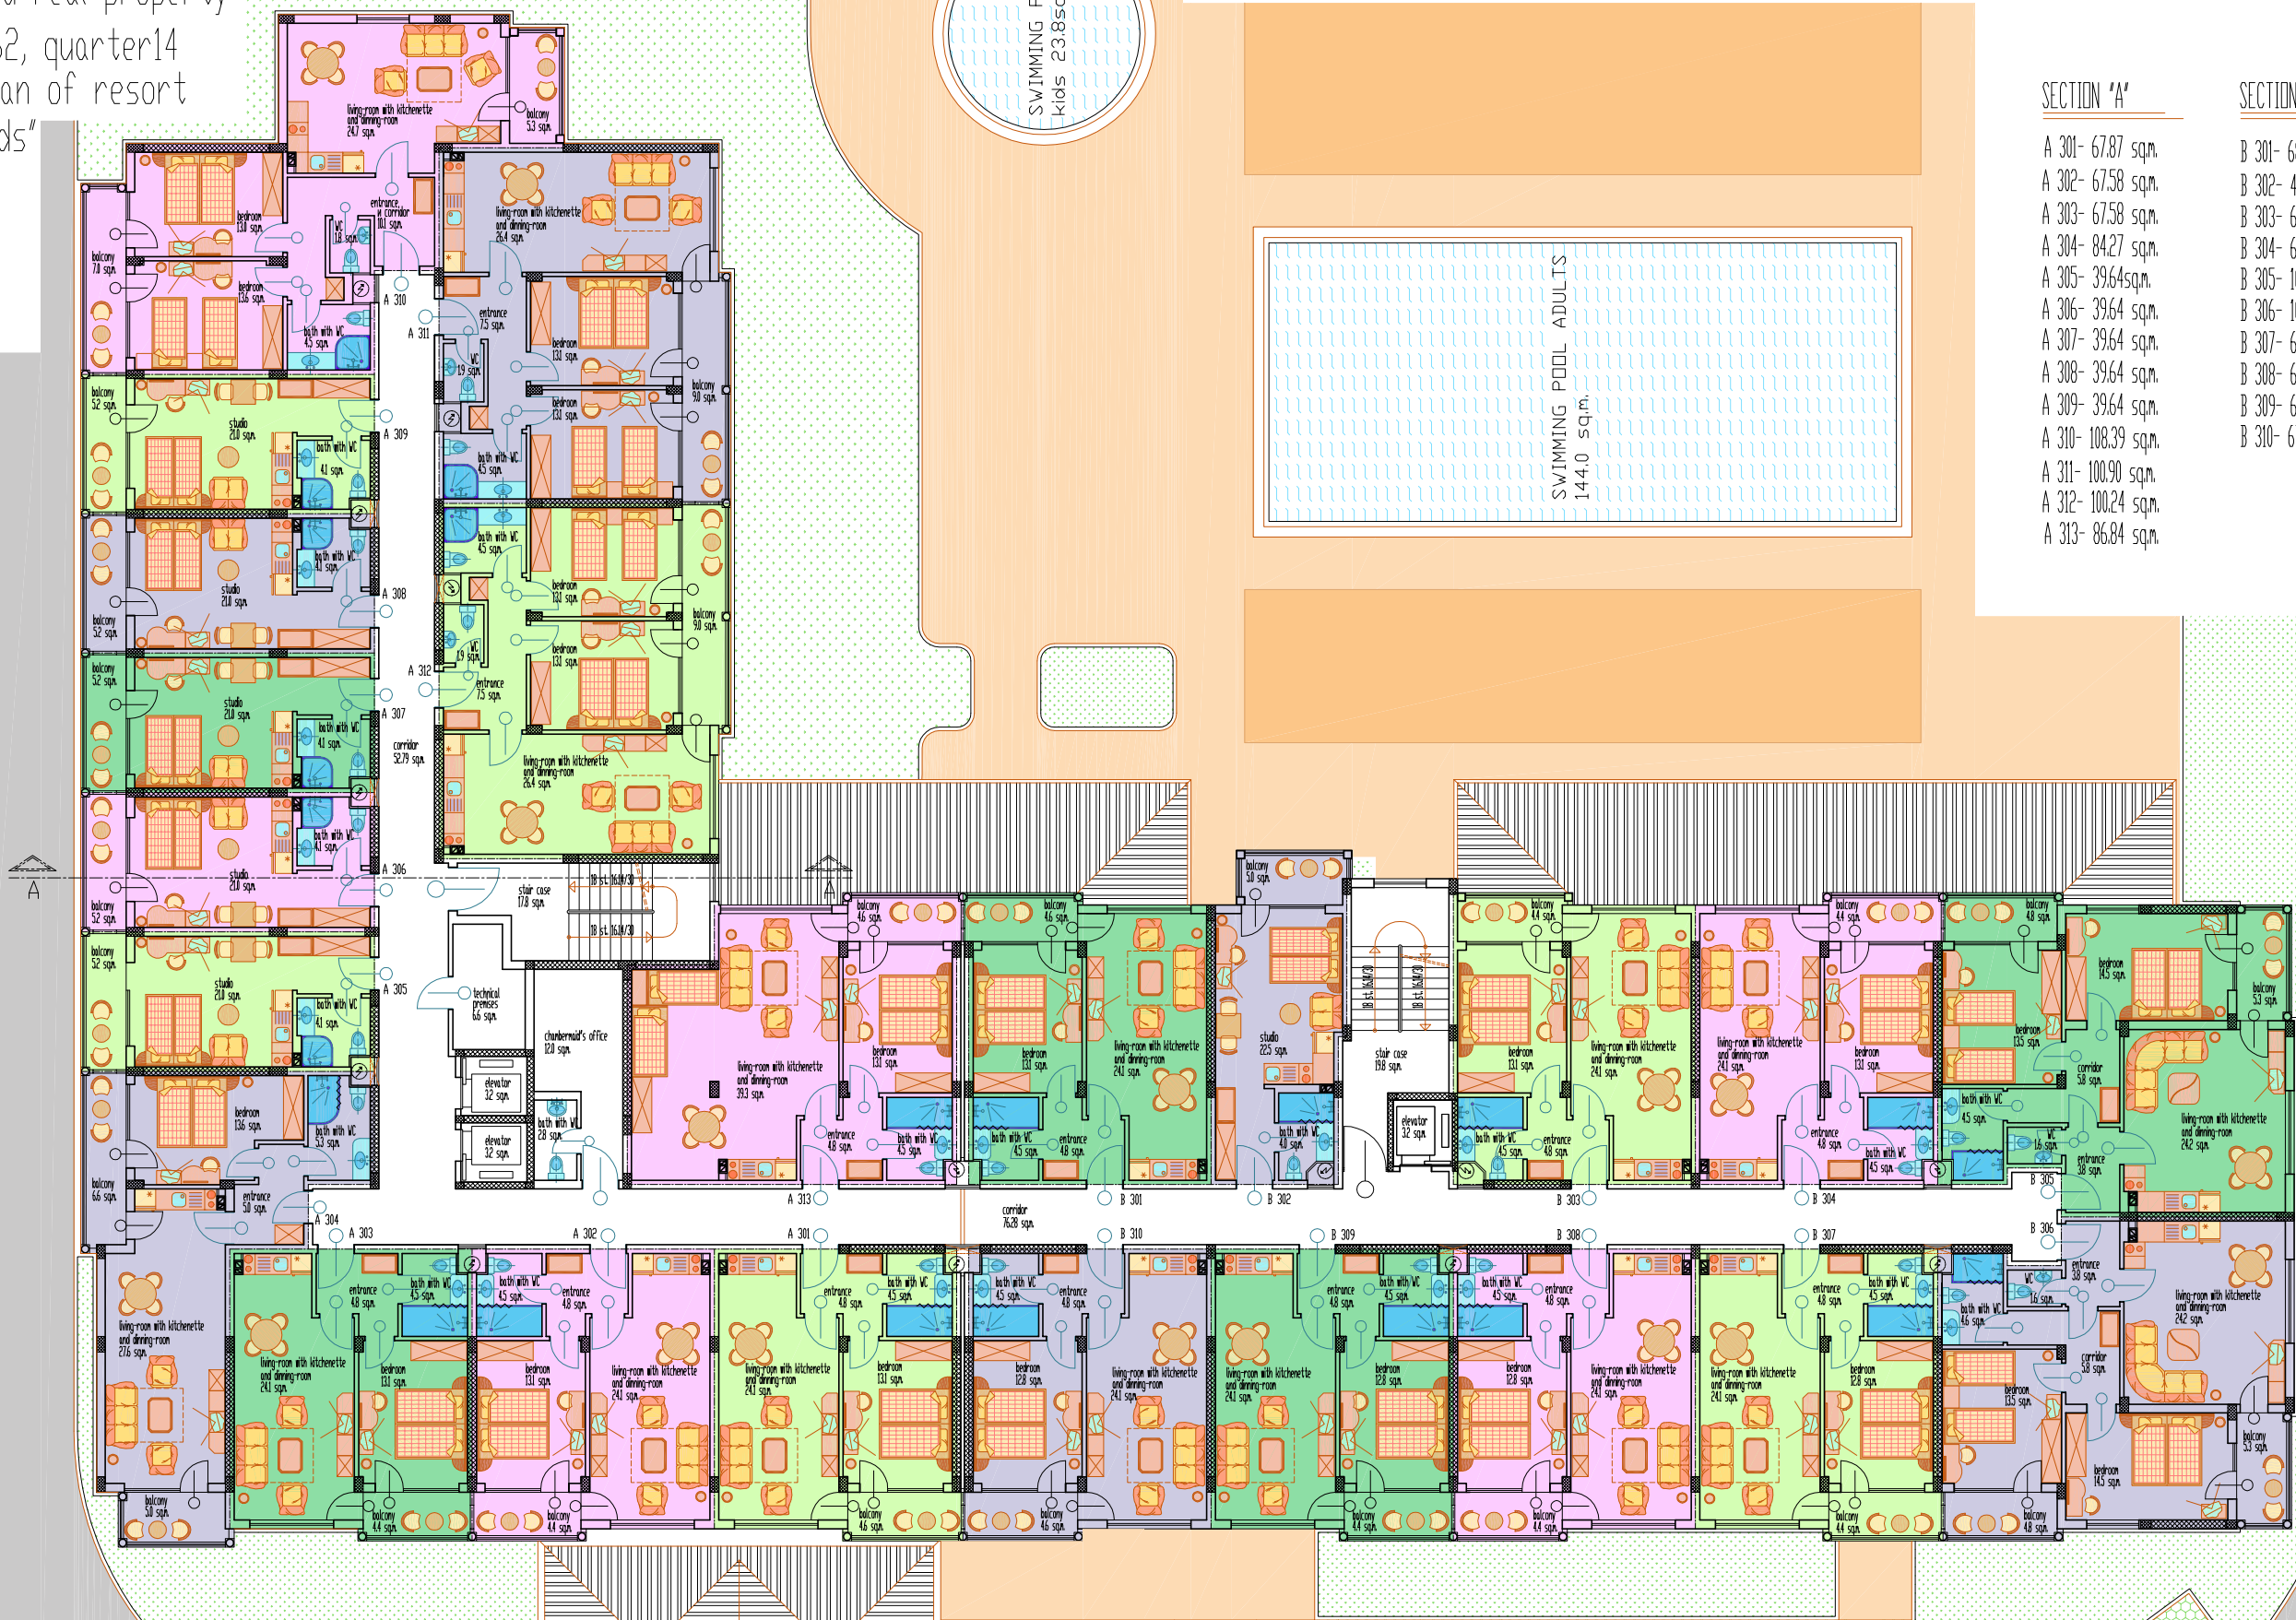

APARTMENT HOTEL "BENDITA MARE" situated in regulated real property III- 61,431,64 and 462, quarter14 according to the plan of resort complex "Golden sands"  "ARHPR" Ltd. Varna	Third floor - elev. +6.45	Scale 1:200
	investor: " ASPI TOUR " Ltd.	
	stage: PRELIMINARY PROJECT	date september 2006
	part: ARCHITECTURE	
drafter: E.Rasheva arch.tecn.	designed by: R. Rashev dipl. arch.	
investor:		
manager: Radoslav Rashev		