

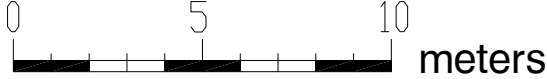


APARTMENT HOTEL "BENDITA MARE"
situated in regulated real property
III- 61,431,64 and 462, quarter14
according to the plan of resort
complex "Golden sands"

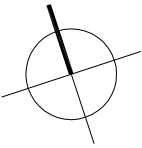

Fifth floor - elev. +12.25

SECTION "A"	SECTION "B"
A 501- 67.87 sq.m.	B 501- 68.07 sq.m.
A 502- 67.58 sq.m.	B 502- 42.09 sq.m.
A 503- 67.58 sq.m.	B 503- 67.72 sq.m.
A 504- 84.27 sq.m.	B 504- 68.05 sq.m.
A 505- 39.64 sq.m.	B 505- 105.17 sq.m.
A 506- 39.64 sq.m.	B 506- 105.17 sq.m.
A 507- 39.64 sq.m.	B 507- 67.84 sq.m.
A 508- 39.64 sq.m.	B 508- 67.58 sq.m.
A 509- 39.64 sq.m.	B 509- 67.58 sq.m.
A 510- 108.39 sq.m.	B 510- 67.86 sq.m.
A 511- 100.90 sq.m.	
A 512- 100.24 sq.m.	
A 513- 86.84 sq.m.	

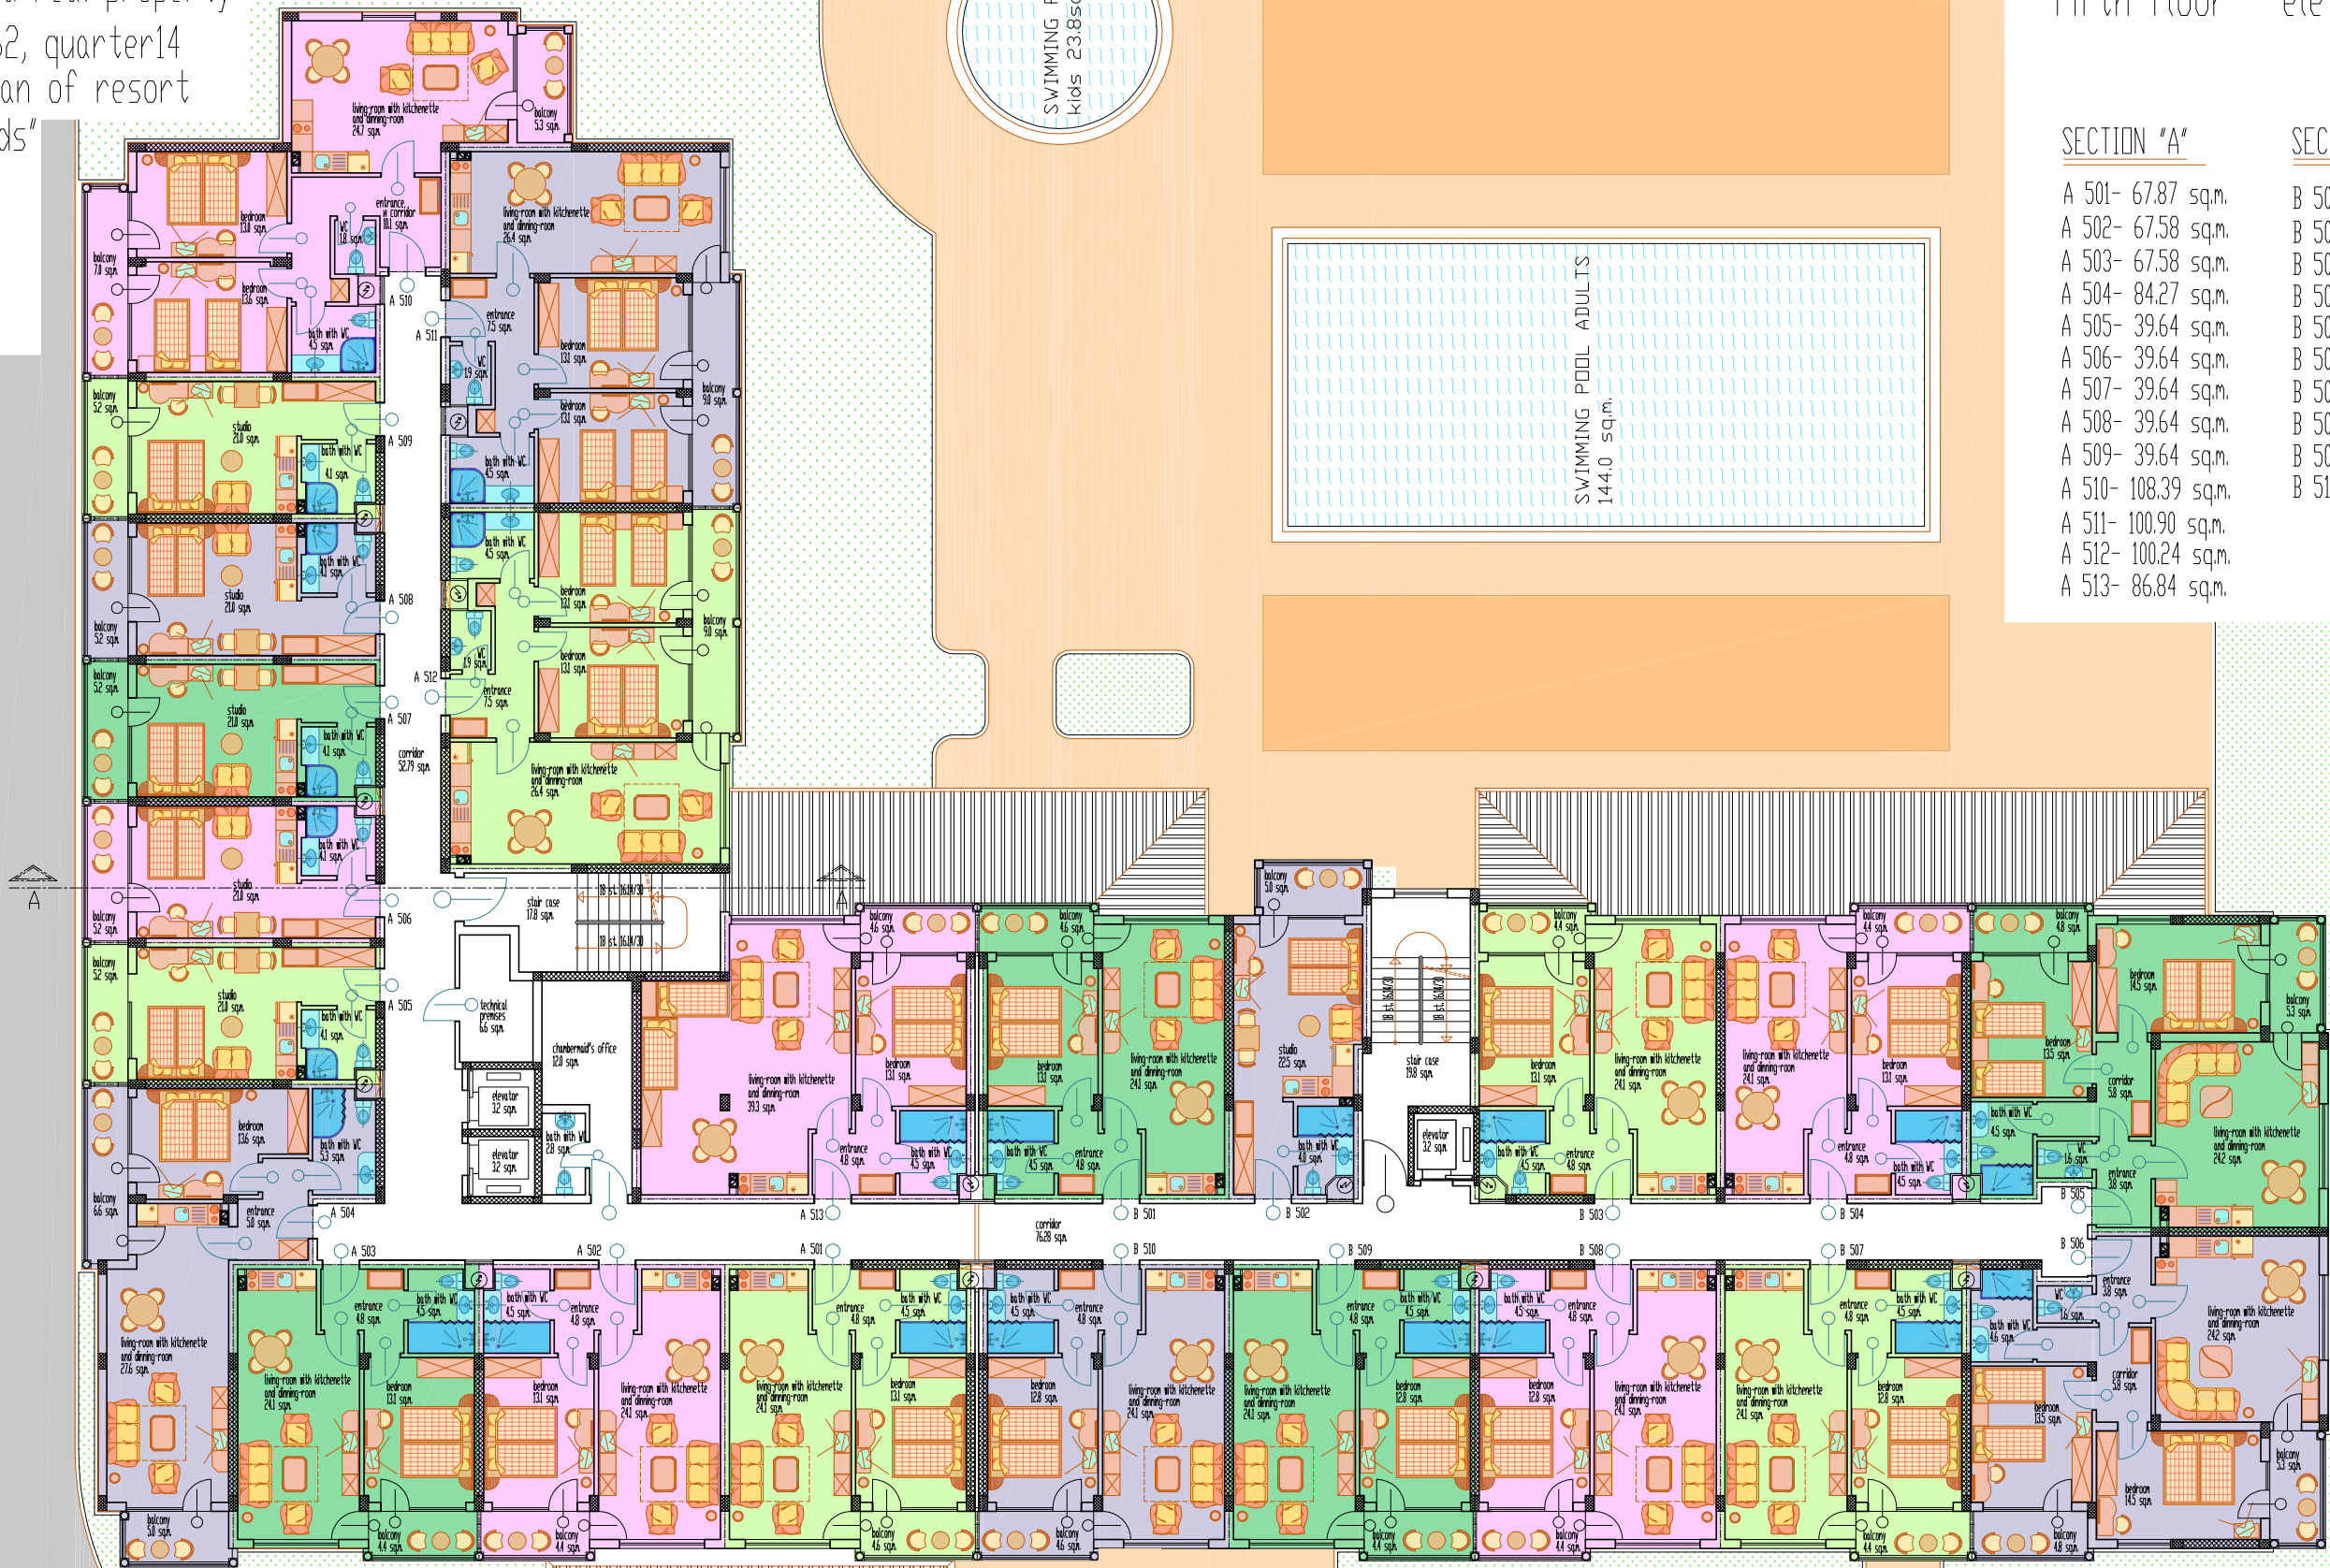

APARTMENT HOTEL "BENDITA MARE"
situated in regulated real property
III- 61,431,64 and 462, quarter14 according to
the plan of resort complex "Golden sands"

Fifth floor - elev. +12.25

Scale 1:200

investor:
" ASPI TOUR " Ltd.

stage: PRELIMINARY PROJECT

date
september 2006

part: ARCHITECTURE

drafter: E.Rasheva arch.tecn.

designed by: R. Rashev dipl. arch.

investor:

manager: Radoslav Rashev



"ARHPRO" Ltd.
Varna